


WIDTH (W)
24" - 78"
(CUSTOM)

HEIGHT (H)
24" - 72"
(ADJUSTABLE)

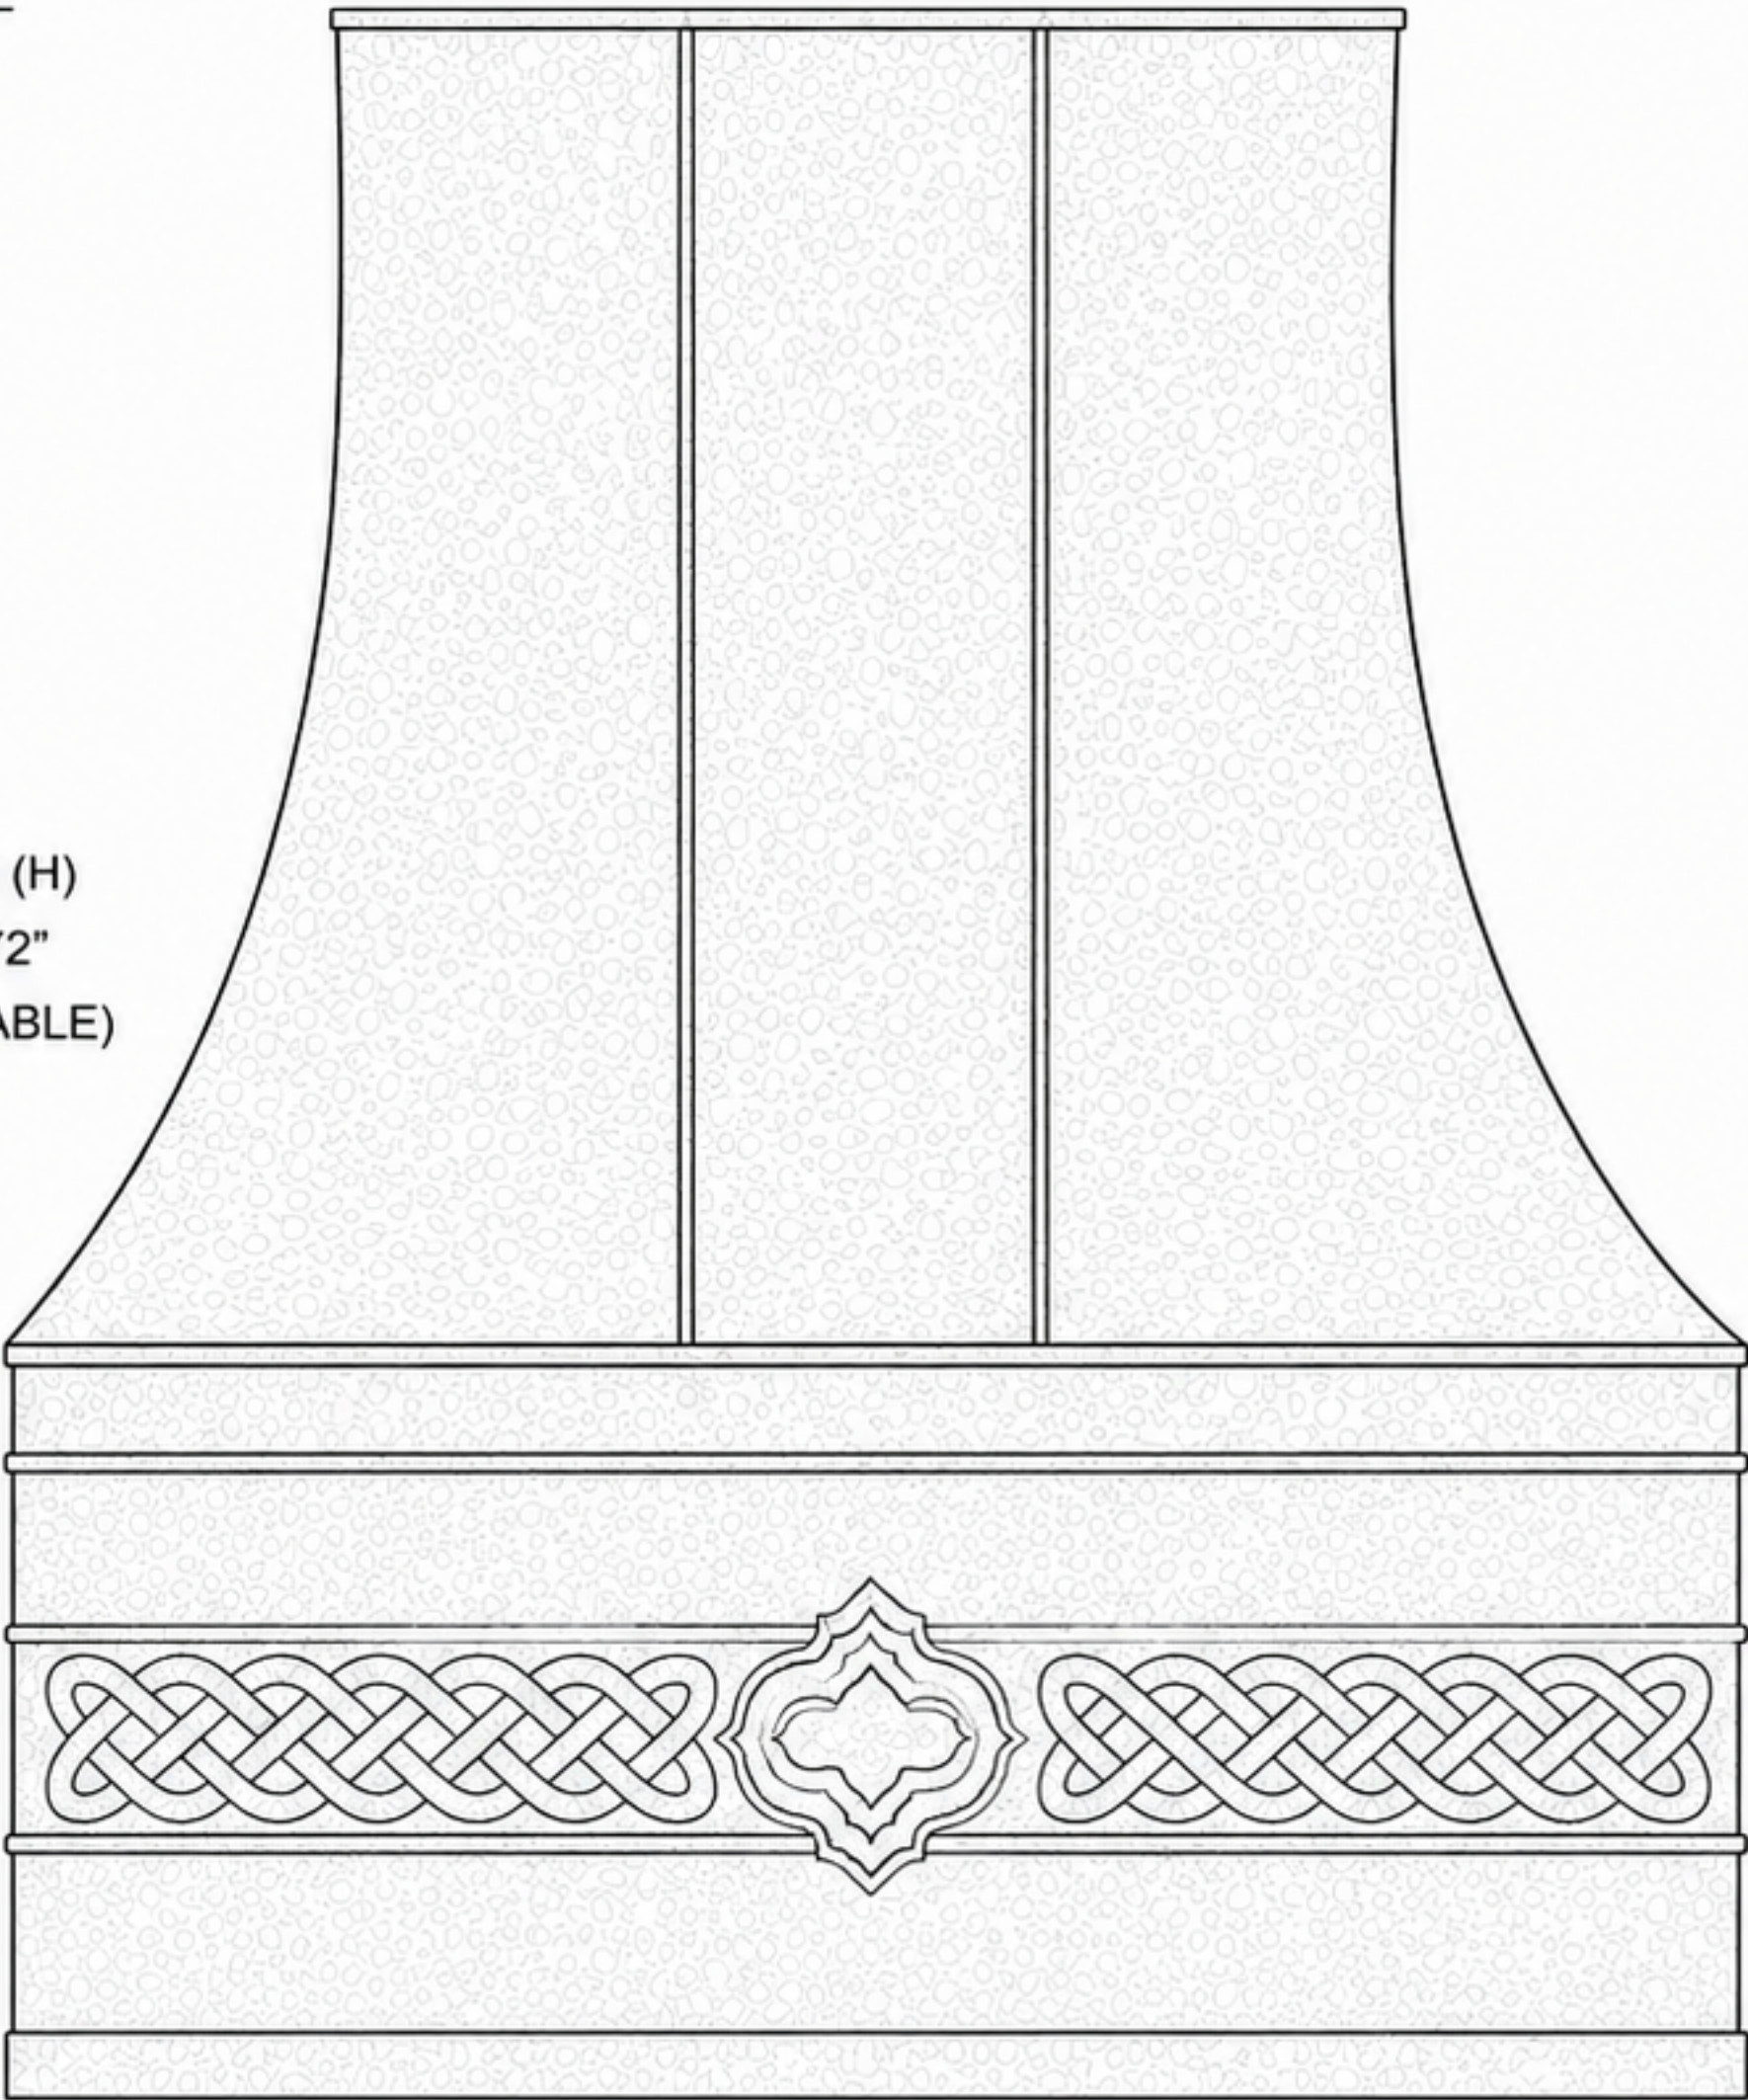

DEPTH (D): 24" STANDARD

FRONT ELEVATION
ALL DIMENSIONS ARE NOMINAL

DRAWING FOR PROPORTIONAL
REFERENCE ONLY.
NOT FOR CONSTRUCTION.

SPECIFICATIONS

- WALL MOUNT
- DEPTH: 24" STANDARD
- MATERIAL: COPPER
- FINISH: HAND-HAMMERED COPPER
- DESIGN: FLARED HOOD WITH
THREE-PANEL CHIMNEY
- DETAIL: CELTIC KNOT APRON
WITH CENTRAL MEDALLION
AND TRIM BANDS

AVAILABLE SIZES

WIDTH (W)	24" - 78" (CUSTOM)
HEIGHT (H)	24" - 72" (ADJUSTABLE)
DEPTH (D)	24" (STANDARD)

PROJECT / MODEL: _____

FINISH: _____

DATE: _____

DRAWN BY: _____

NOTES: _____
