


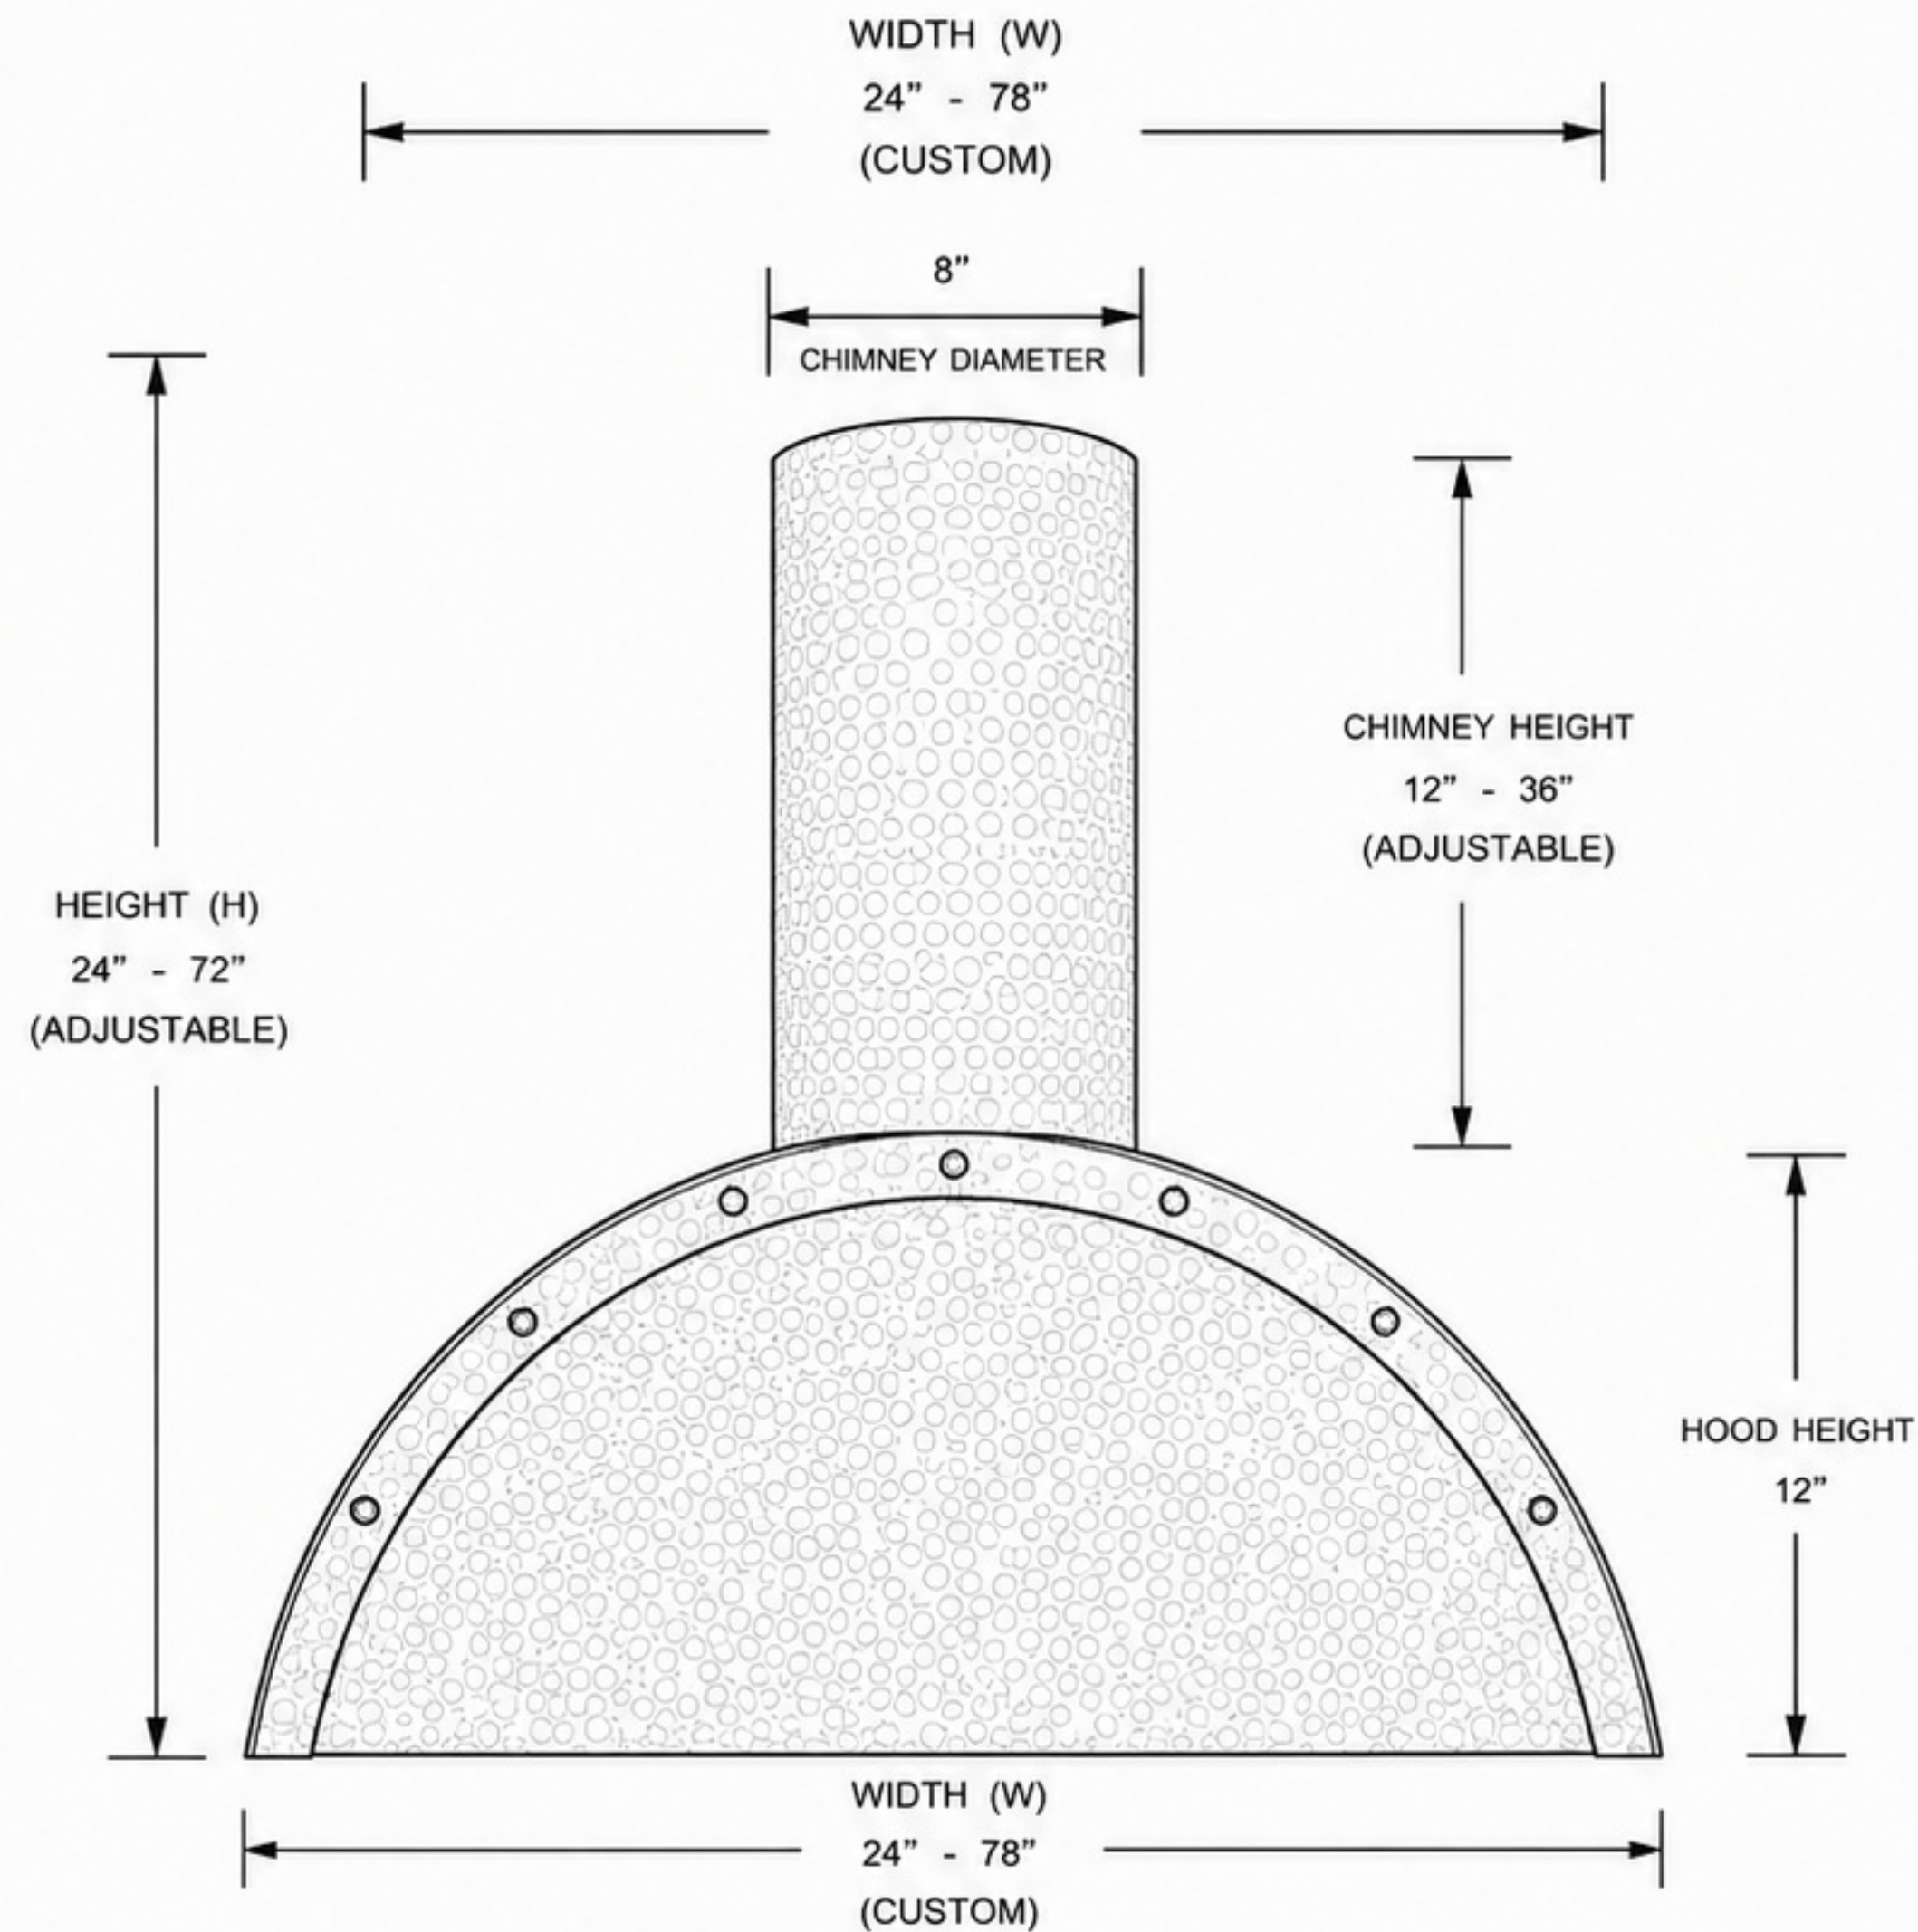

SPECIFICATIONS

- WALL MOUNT
- DEPTH: 24" STANDARD
- MATERIAL: COPPER
- FINISH: HAND-HAMMERED COPPER
- DESIGN: DOME HOOD
WITH ROUND CHIMNEY
- DETAIL: HAMMERED SURFACE
WITH RIVETED FRONT BAND
- CHIMNEY: ROUND
- CHIMNEY HEIGHT: 12" - 36"
(ADJUSTABLE)
- HOOD HEIGHT: 12"

AVAILABLE SIZES

WIDTH (W)	24" - 78" (CUSTOM)
HEIGHT (H)	24" - 72" (ADJUSTABLE)
DEPTH (D)	24" (STANDARD)
CHIMNEY DIA.	8"
CHIMNEY HEIGHT	12" - 36" (ADJUSTABLE)
HOOD HEIGHT	12"

PROJECT / MODEL: _____

FINISH: _____

DATE: _____

DRAWN BY: _____

NOTES:

DRAWING FOR PROPORTIONAL
REFERENCE ONLY.
NOT FOR CONSTRUCTION.

FRONT ELEVATION
ALL DIMENSIONS ARE NOMINAL