


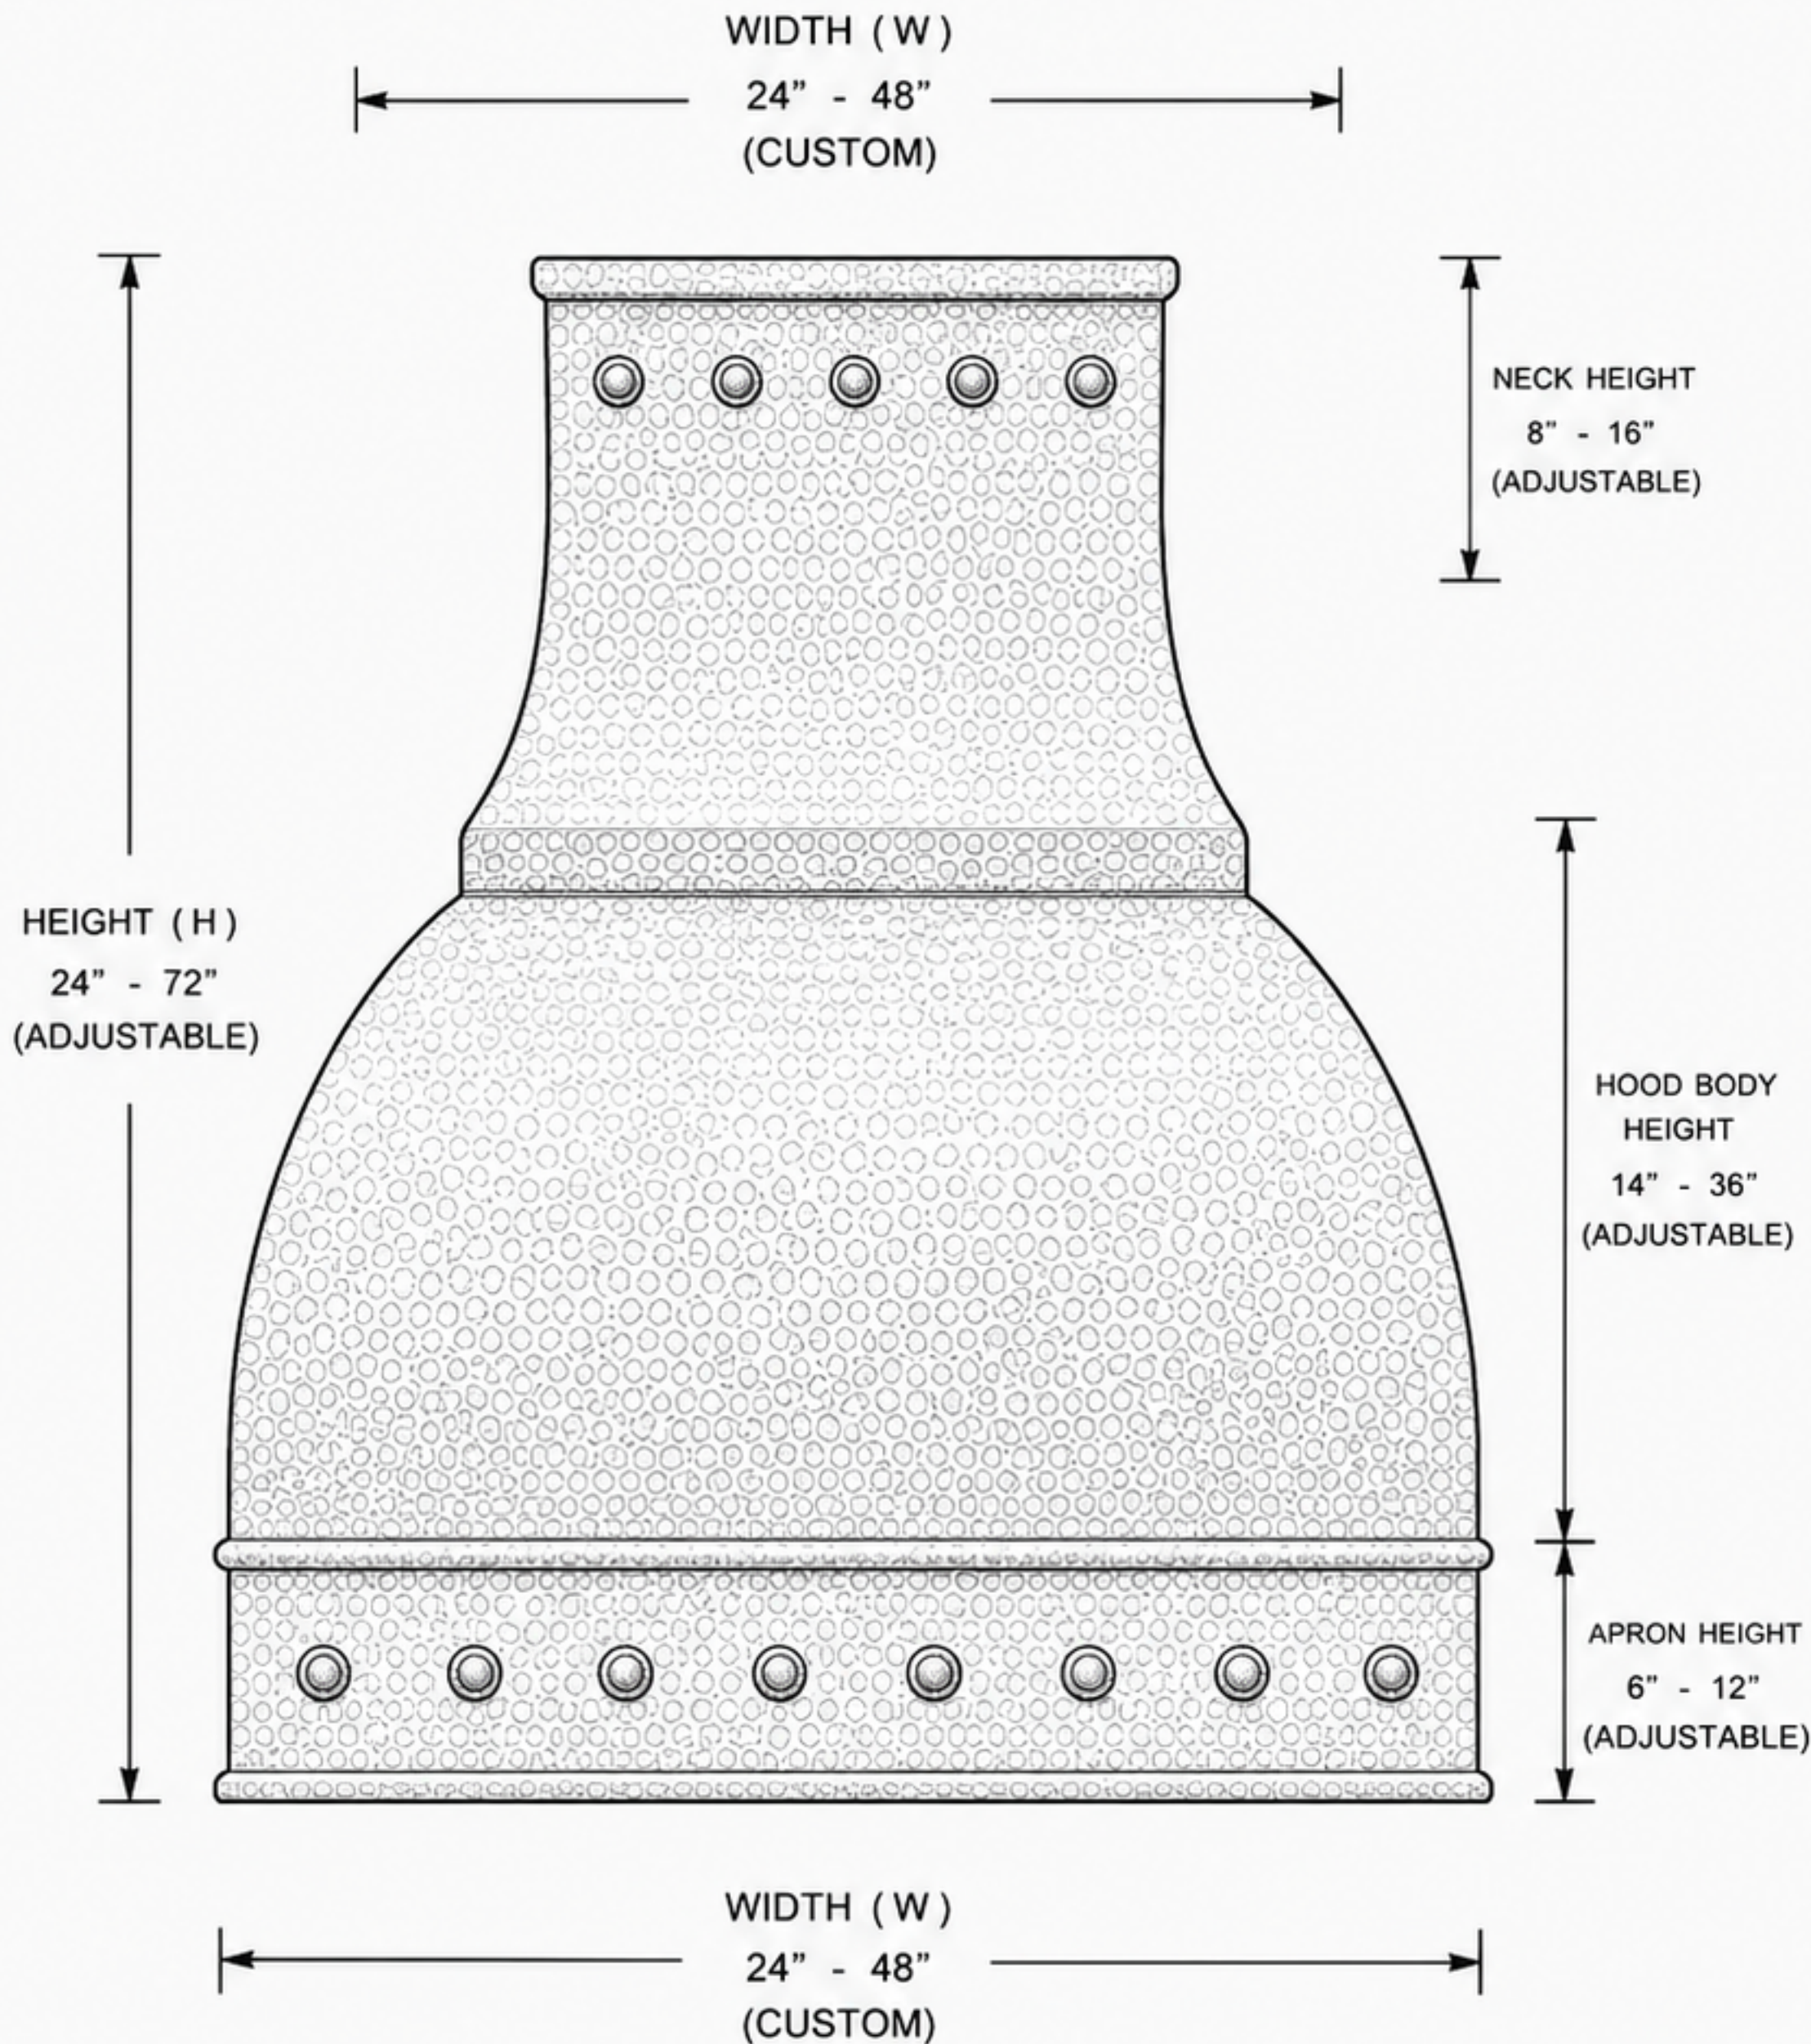

FRONT ELEVATION

SPECIFICATIONS

- WALL MOUNT
- DEPTH: 24" STANDARD
- MATERIAL: COPPER
- FINISH: HAND-HAMMERED COPPER
- DESIGN: HAMMERED DOME SHAPE WITH RIVETED APRON
- DETAIL: RIVETED NECK
RIVETED APRON
ROLLED EDGES
- TEXTURE: HAMMERED SURFACE

AVAILABLE SIZES

WIDTH (W)	24" - 48" (CUSTOM)
HEIGHT (H)	24" - 72" (ADJUSTABLE)
DEPTH (D)	24" (STANDARD)
NECK HEIGHT	8" - 16" (ADJUSTABLE)
HOOD BODY HEIGHT	14" - 36" (ADJUSTABLE)
APRON HEIGHT	6" - 12" (ADJUSTABLE)

PROJECT / MODEL: _____
FINISH: _____
DATE: _____
DRAWN BY: _____
NOTES:

DRAWING FOR PROPORTIONAL
REFERENCE ONLY.
NOT FOR CONSTRUCTION.

ALL DIMENSIONS ARE NOMINAL