



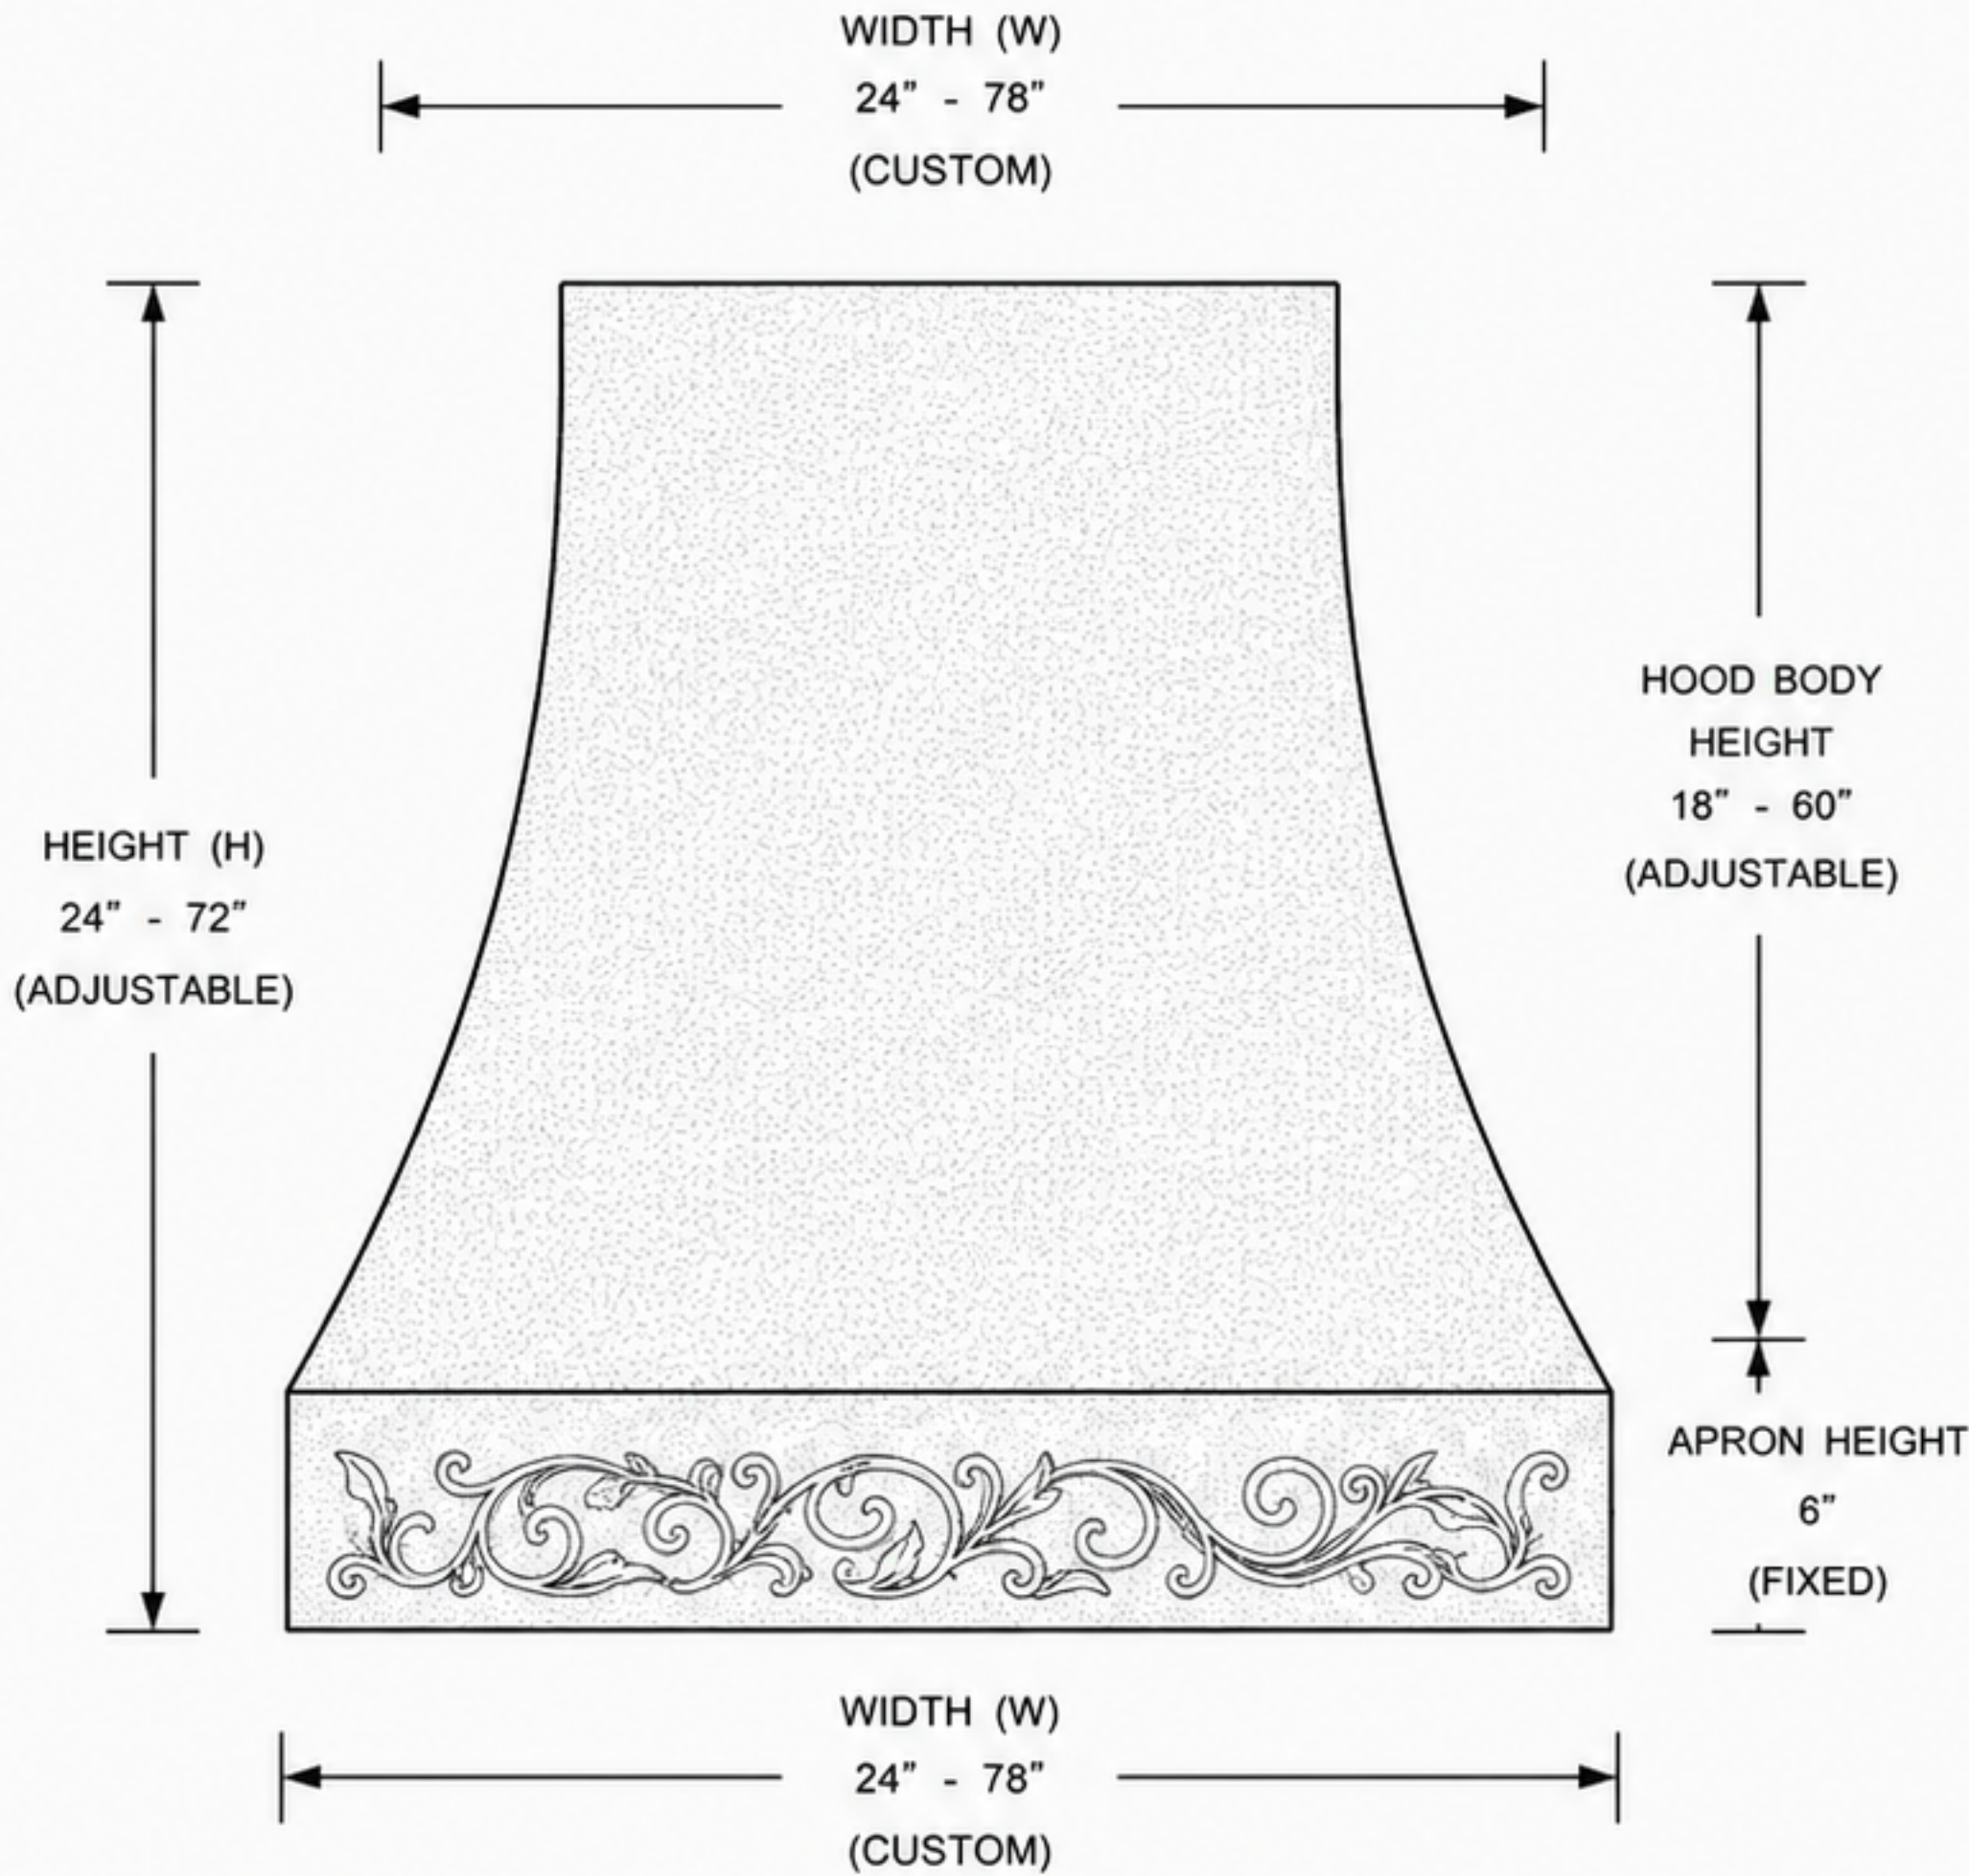

FRONT ELEVATION

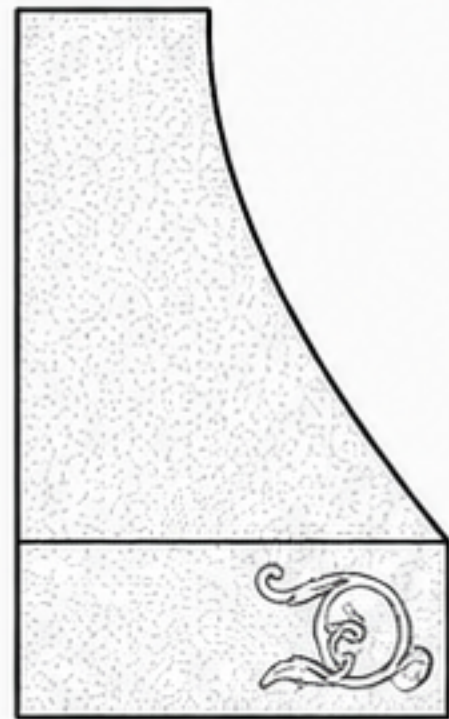

DEPTH (D): 24" STANDARD

SIDE ELEVATION

ALL DIMENSIONS ARE NOMINAL

### SPECIFICATIONS

- WALL MOUNT
- DEPTH: 24" STANDARD
- MATERIAL: COPPER
- FINISH: HAND-HAMMERED COPPER
- DESIGN: CURVED HOOD
- DETAIL: HAND-REPUSSÉ  
SCROLL & LEAF APRON
- TEXTURE: HAMMERED SURFACE

### AVAILABLE SIZES

|                  |                        |
|------------------|------------------------|
| WIDTH (W)        | 24" - 78" (CUSTOM)     |
| HEIGHT (H)       | 24" - 72" (ADJUSTABLE) |
| DEPTH (D)        | 24" (STANDARD)         |
| HOOD BODY HEIGHT | 18" - 60" (ADJUSTABLE) |
| APRON HEIGHT     | 6" (FIXED)             |

PROJECT / MODEL: \_\_\_\_\_

FINISH: \_\_\_\_\_

DATE: \_\_\_\_\_

DRAWN BY: \_\_\_\_\_

NOTES:

\_\_\_\_\_

\_\_\_\_\_

\_\_\_\_\_

\_\_\_\_\_

DRAWING FOR PROPORTIONAL  
REFERENCE ONLY.  
NOT FOR CONSTRUCTION.