


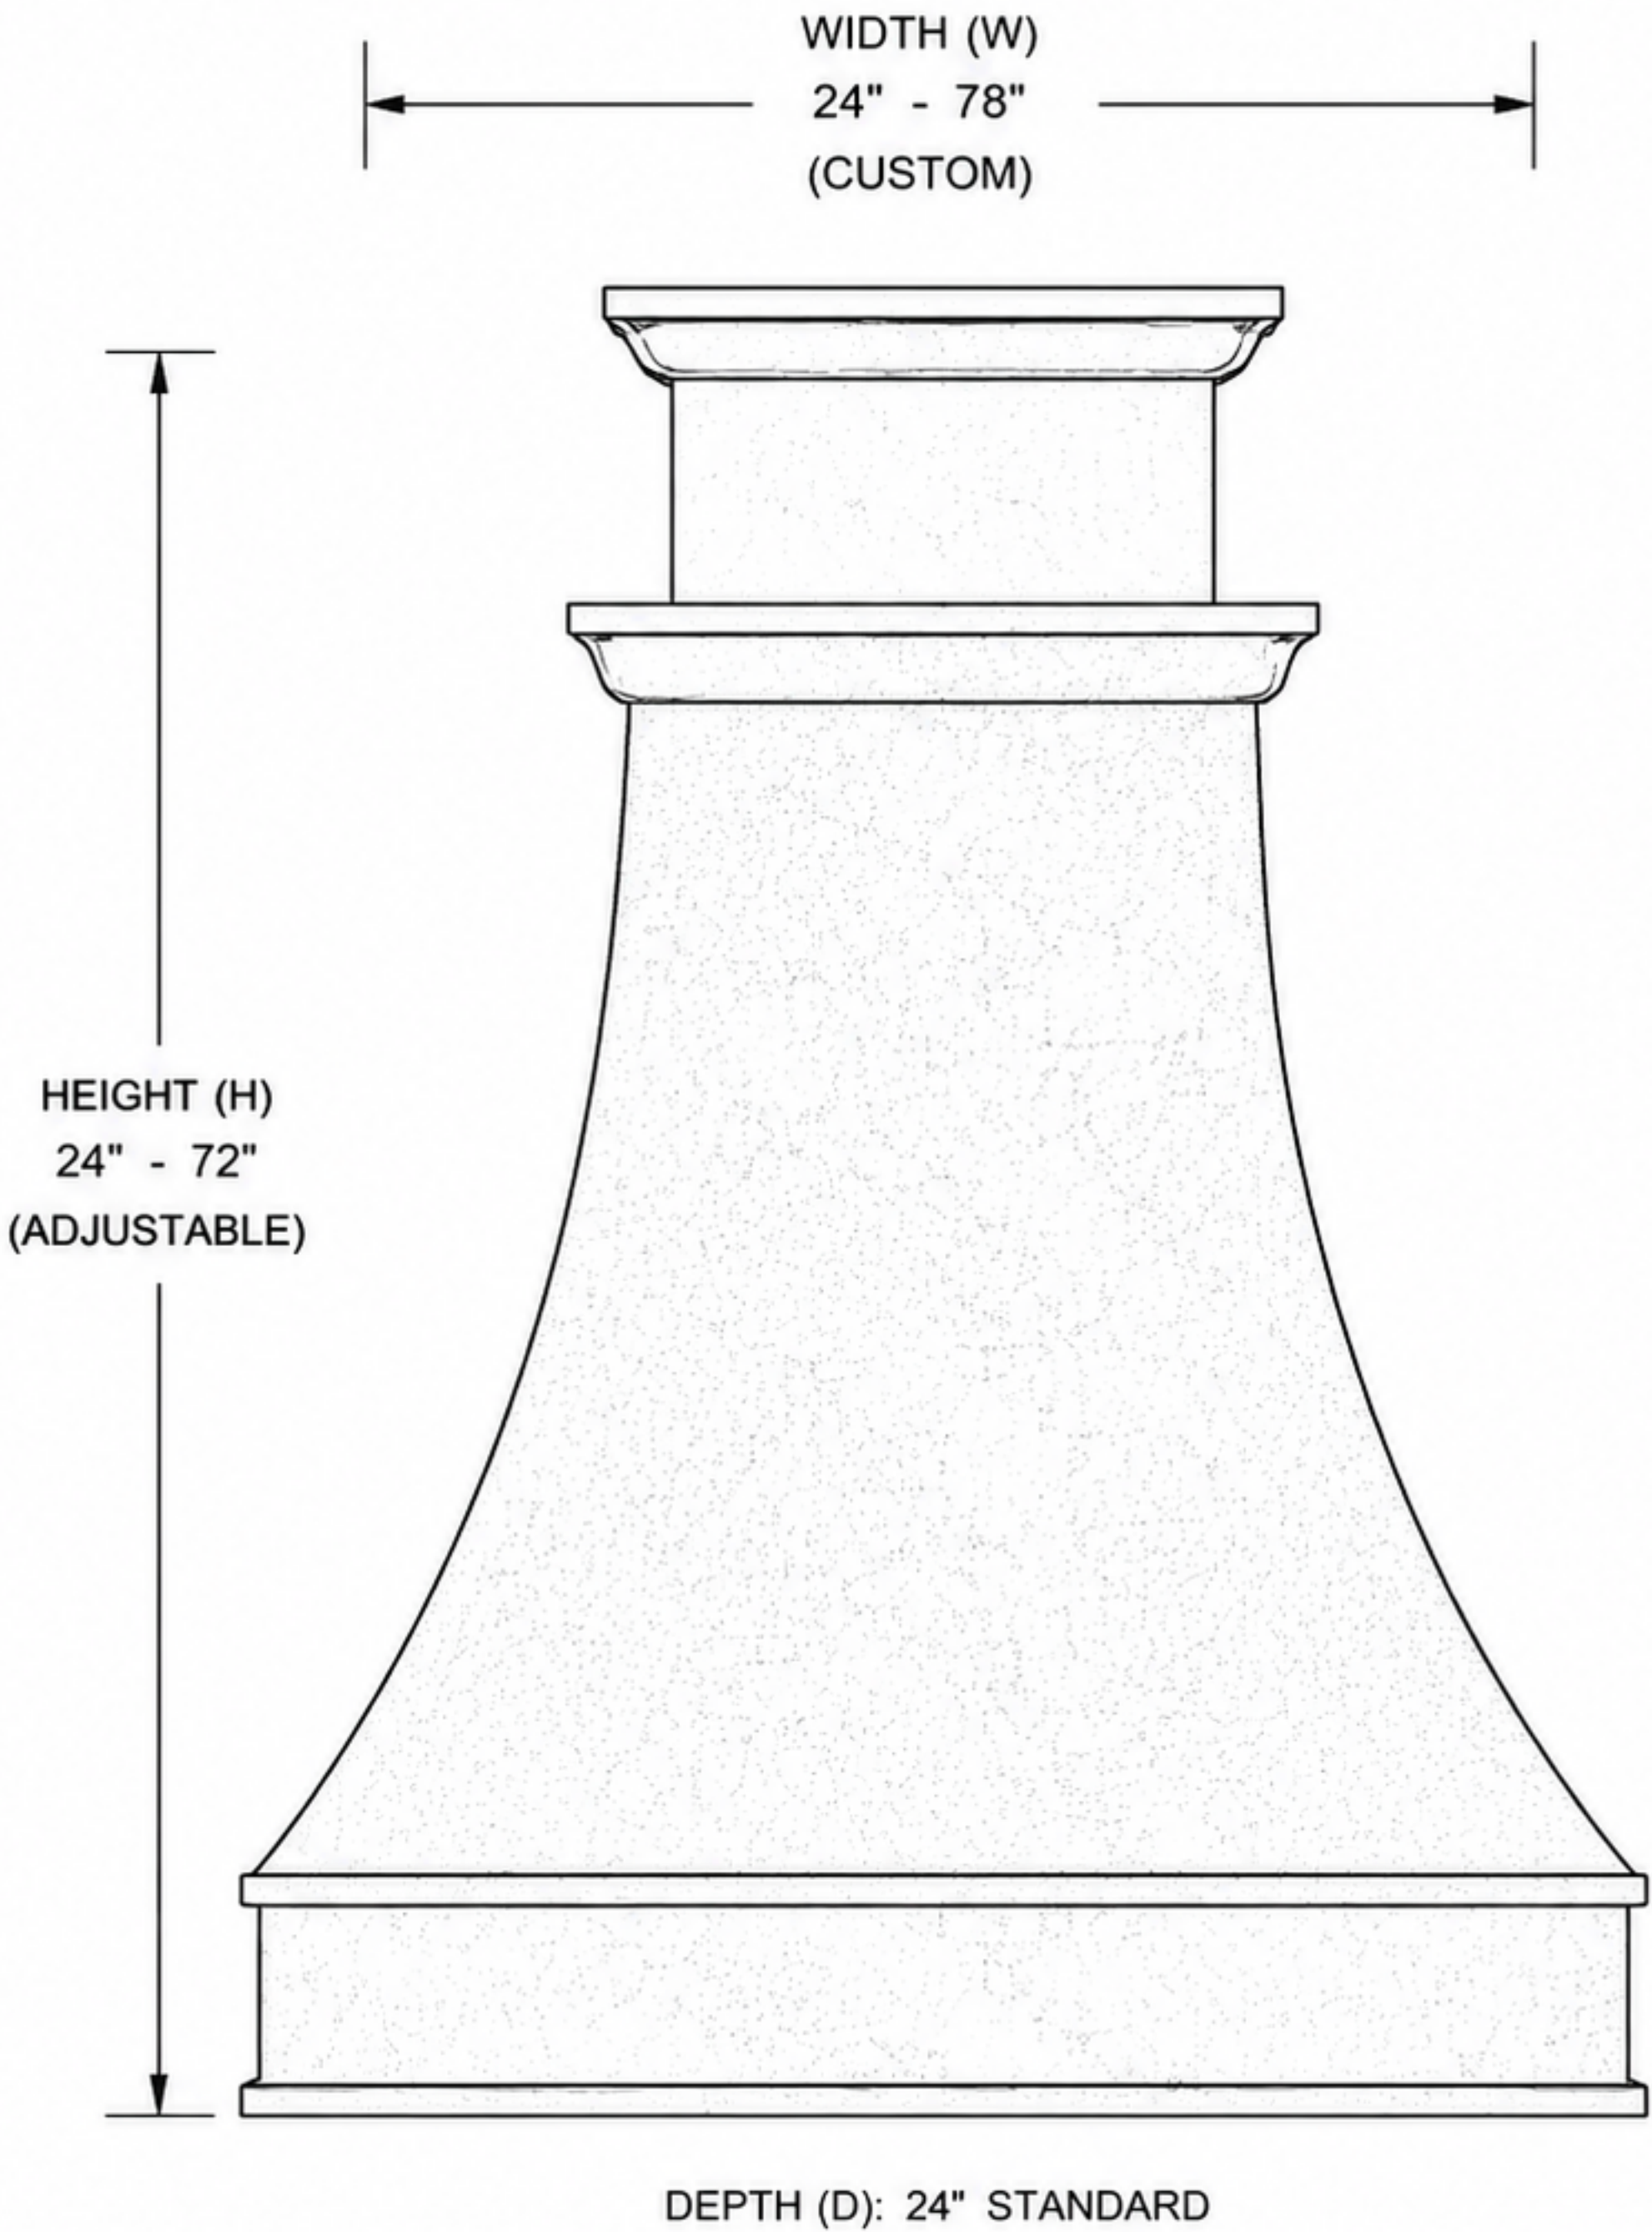

SPECIFICATIONS

- WALL MOUNT
- DEPTH: 24" STANDARD
- MATERIAL: COPPER
- FINISH: HAMMERED COPPER
- APRON: SMOOTH WITH ROLLED EDGES

AVAILABLE SIZES

WIDTH (W)	24" - 78" (CUSTOM)
HEIGHT (H)	24" - 72" (ADJUSTABLE)
DEPTH (D)	24" (STANDARD)

PROJECT / MODEL: _____

FINISH: _____

DATE: _____

DRAWN BY: _____

NOTES: _____

DEPTH (D): 24" STANDARD

FRONT ELEVATION
ALL DIMENSIONS ARE NOMINAL

DRAWING FOR PROPORTIONAL
REFERENCE ONLY.
NOT FOR CONSTRUCTION.