


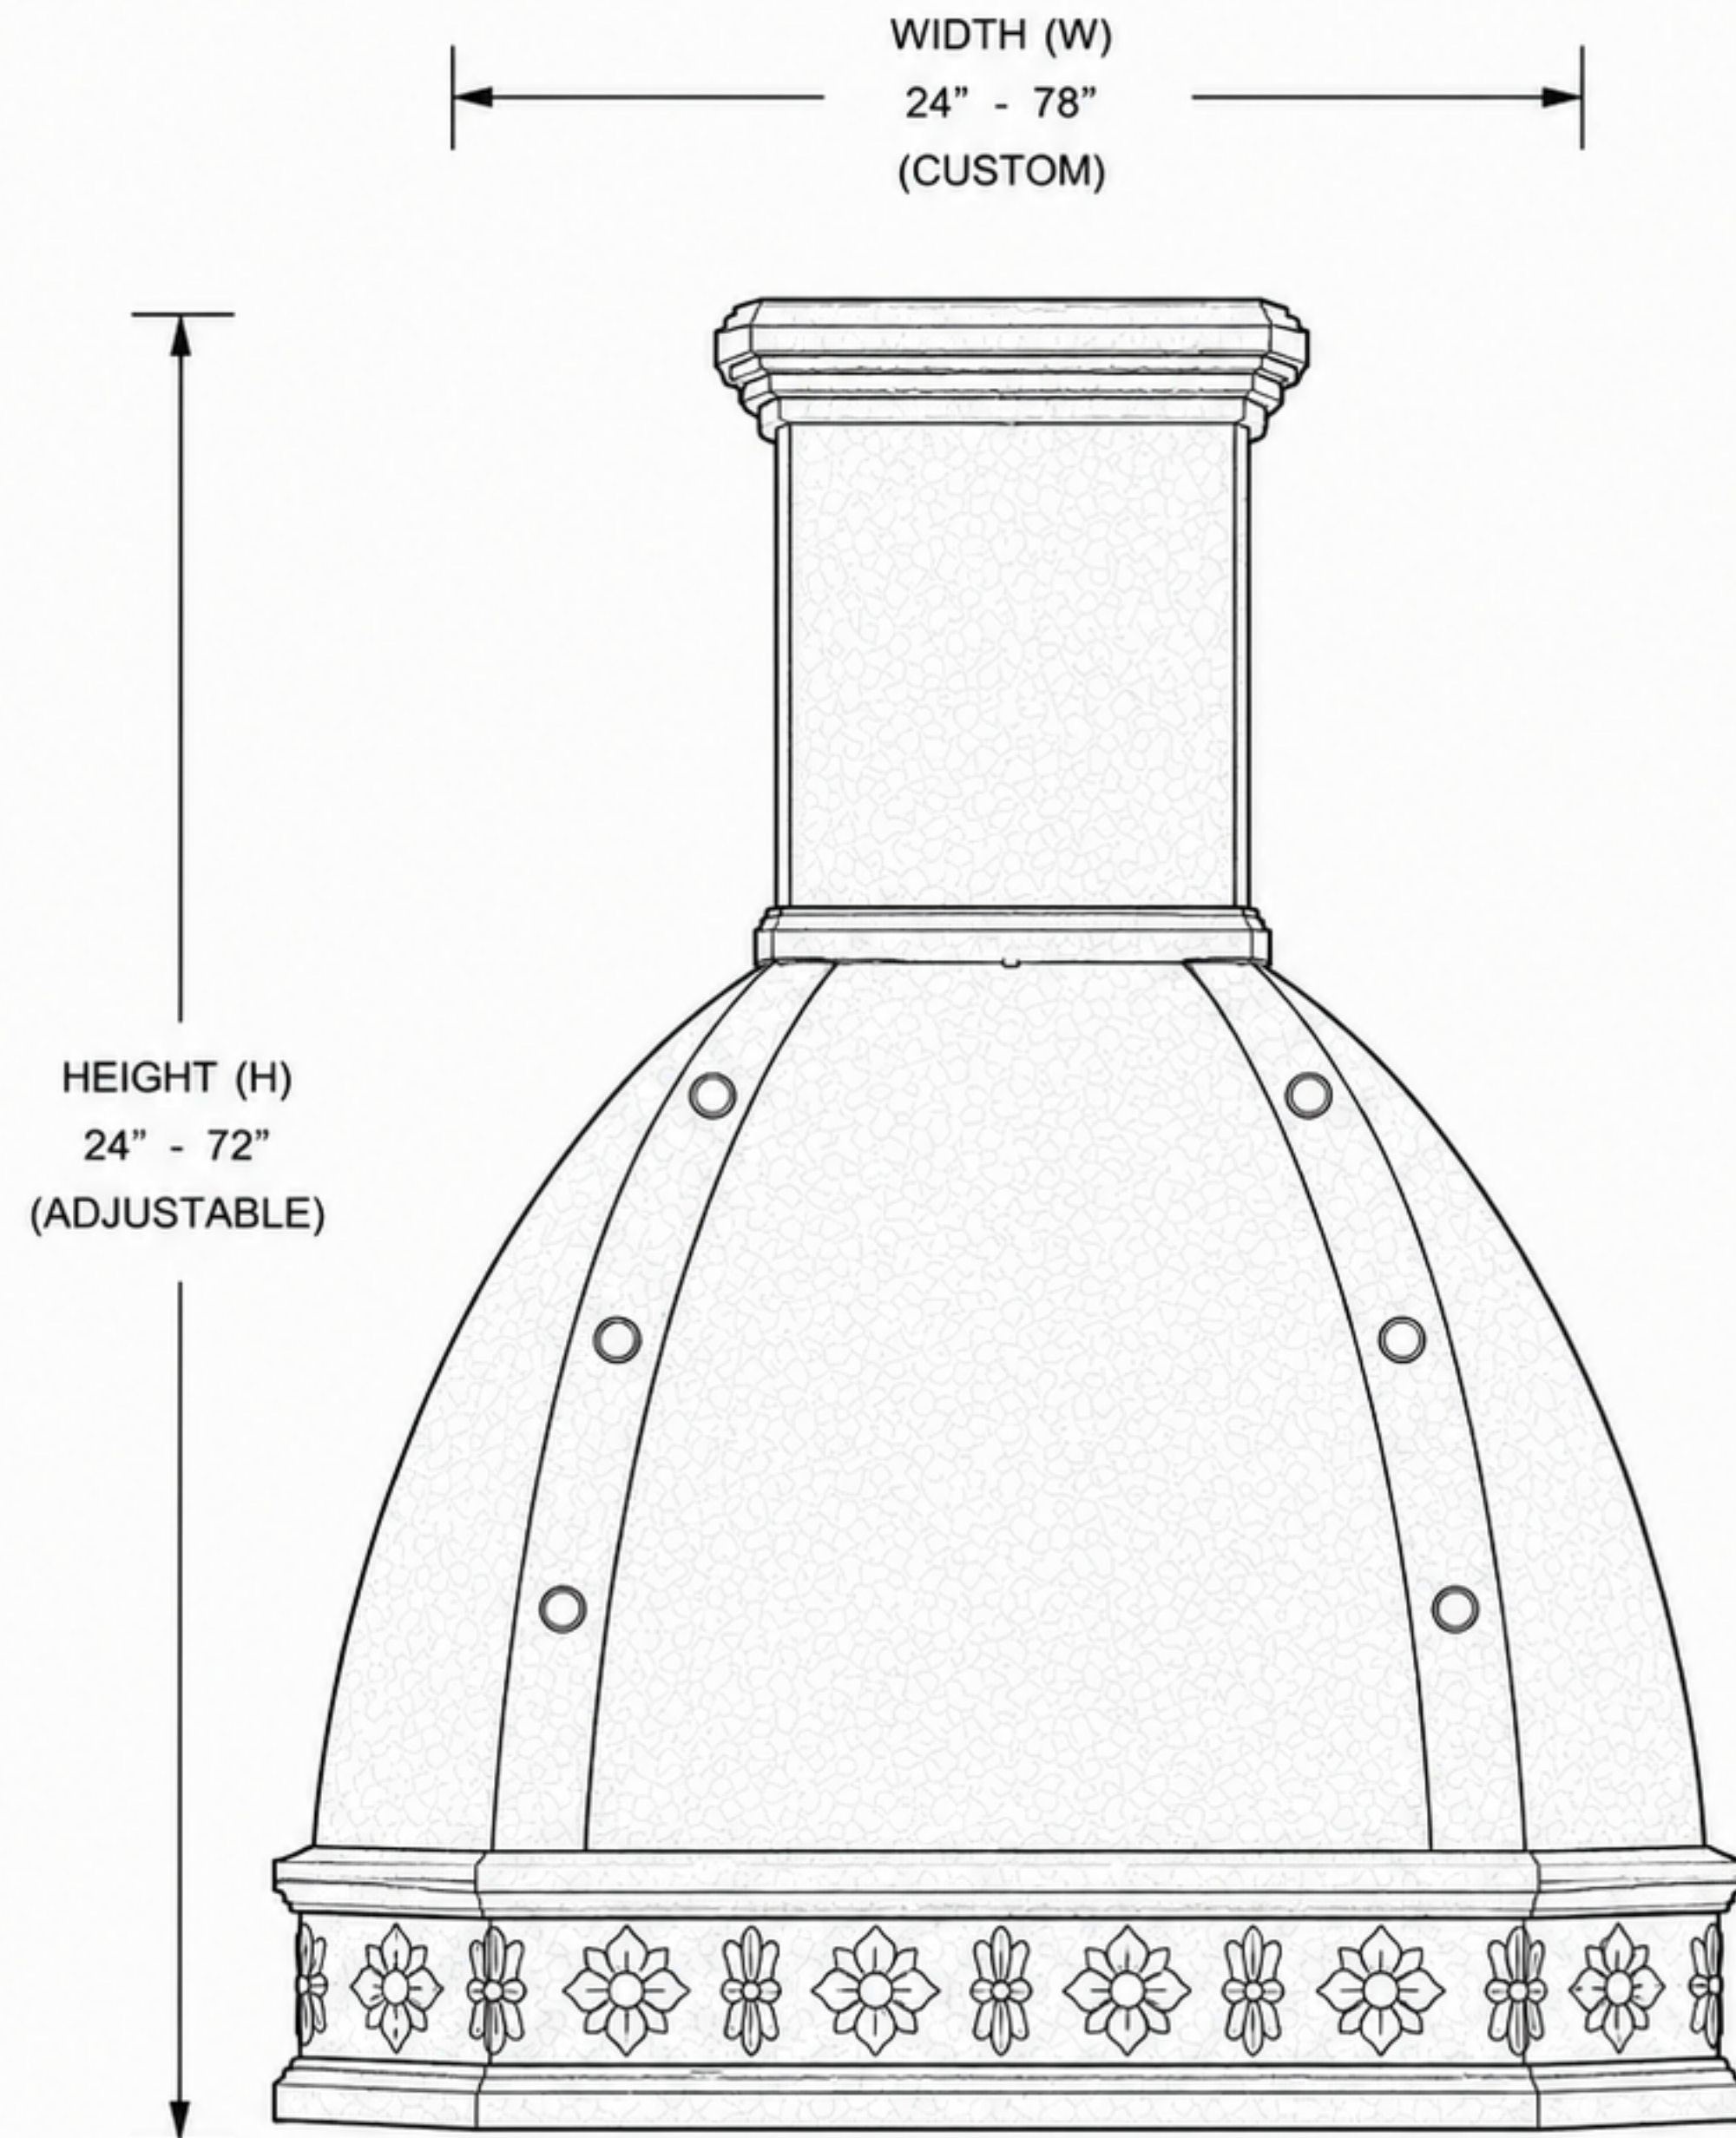

DEPTH (D): 24" STANDARD

FRONT ELEVATION
ALL DIMENSIONS ARE NOMINAL

DRAWING FOR PROPORTIONAL
REFERENCE ONLY.
NOT FOR CONSTRUCTION.

SPECIFICATIONS

- WALL MOUNT
- DEPTH: 24" STANDARD
- MATERIAL: COPPER
- FINISH: HAND-HAMMERED COPPER
- DESIGN: DOME SHAPE WITH
RECTANGULAR CHIMNEY
- DETAIL: RIVETED STRAPS AND
FLORAL APRON TRIM
- CHIMNEY: DECORATIVE CROWN
MOLDING

AVAILABLE SIZES

WIDTH (W)	24" - 78" (CUSTOM)
HEIGHT (H)	24" - 72" (ADJUSTABLE)
DEPTH (D)	24" (STANDARD)

PROJECT / MODEL: _____

FINISH: _____

DATE: _____

DRAWN BY: _____

NOTES: _____
