



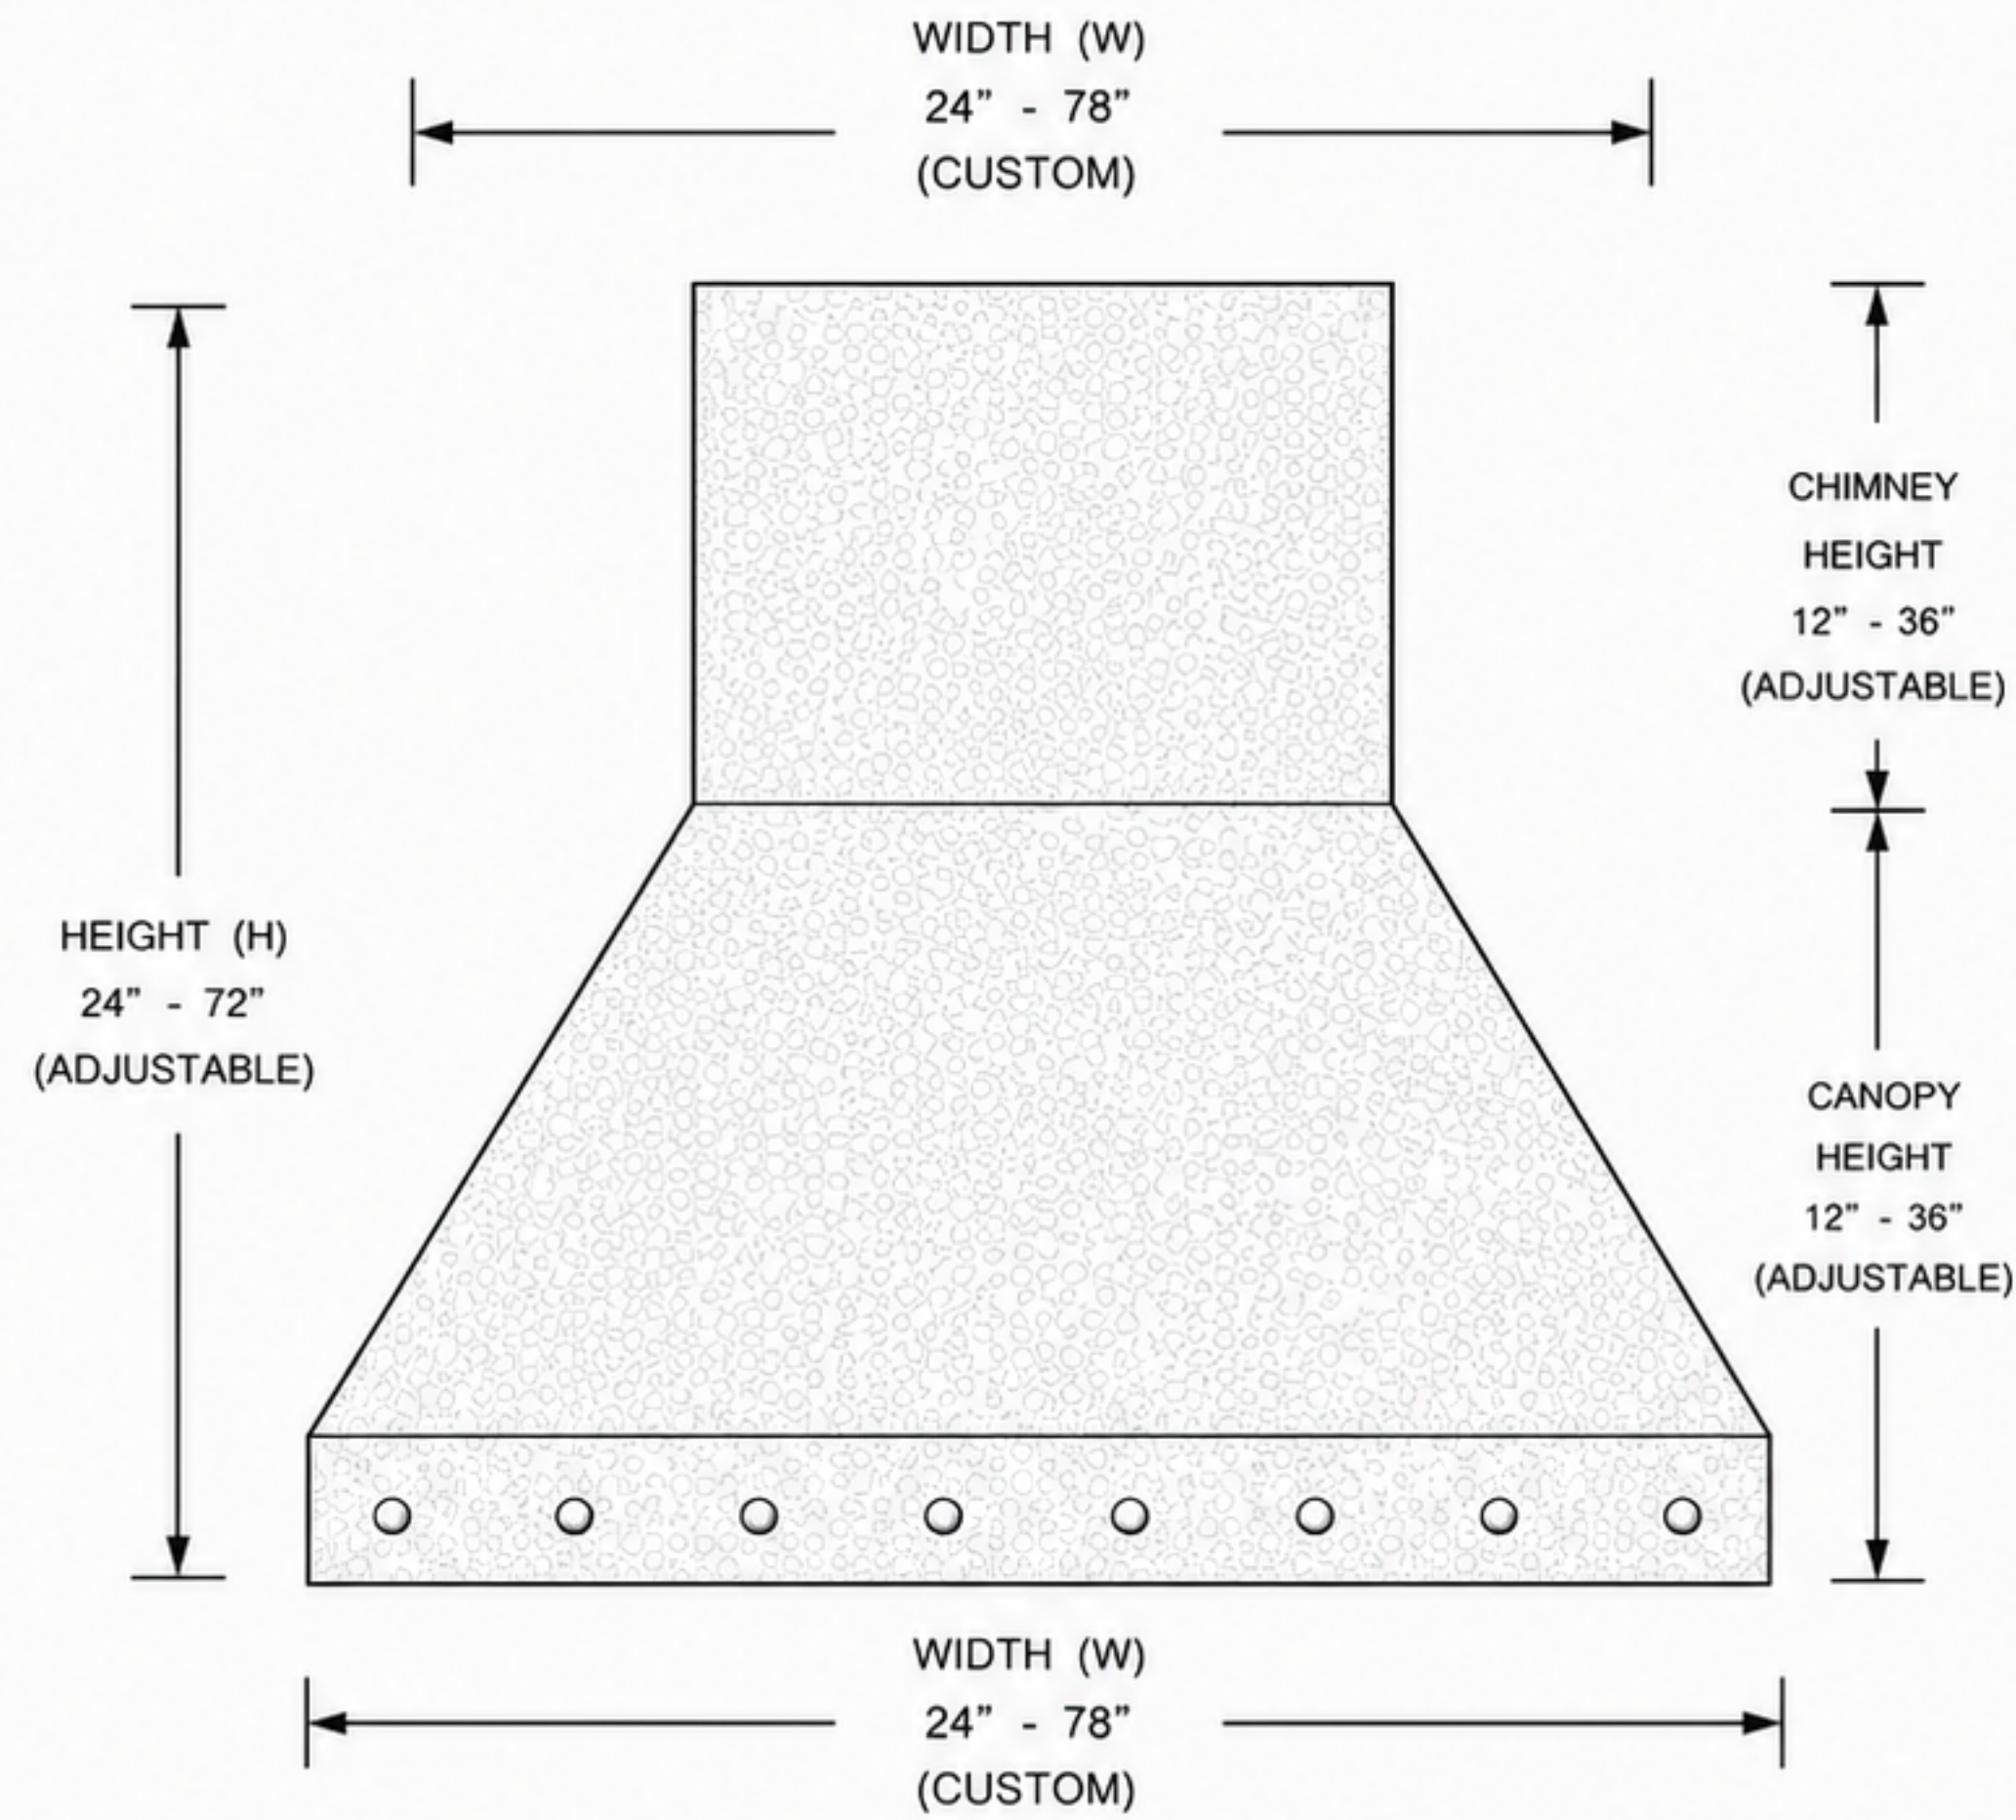

FRONT ELEVATION

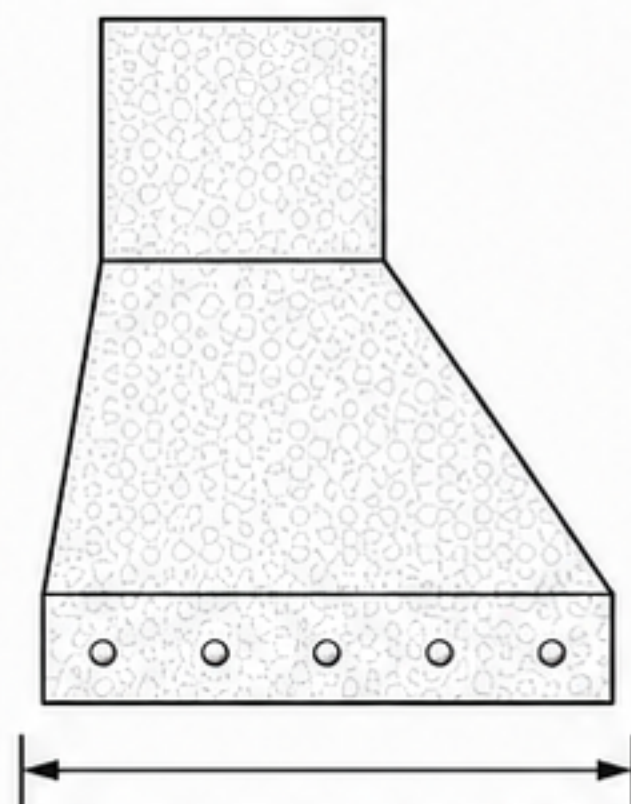

SIDE ELEVATION

ALL DIMENSIONS ARE NOMINAL

SPECIFICATIONS

- WALL MOUNT
- DEPTH: 24" STANDARD
- MATERIAL: COPPER
- FINISH: HAND-HAMMERED COPPER
- DESIGN: TAPERED HOOD
WITH STRAIGHT CHIMNEY
- DETAIL: RIVETED APRON
- TEXTURE: HAMMERED SURFACE

AVAILABLE SIZES

WIDTH (W)	24" - 78" (CUSTOM)
HEIGHT (H)	24" - 72" (ADJUSTABLE)
DEPTH (D)	24" (STANDARD)
CHIMNEY HEIGHT	12" - 36" (ADJUSTABLE)
CANOPY HEIGHT	12" - 36" (ADJUSTABLE)

PROJECT / MODEL: _____

FINISH: _____

DATE: _____

DRAWN BY: _____

NOTES:

DRAWING FOR PROPORTIONAL
REFERENCE ONLY.
NOT FOR CONSTRUCTION.